

DUCHESNE COUNTY MONUMENT SURVEY RECORD



T3S R2W

NUMBER	DIRECTION	DISTANCE
L1	N 89°06'51" E	1301.67'
L2	S 00°25'30" W	1286.61'
L3	S 18°18'19" W	5135.42'
L4	N 89°21'59" W	1323.31'

SEC 16
W1/16 +
SEC 21

U.S.B.&M.

N-10

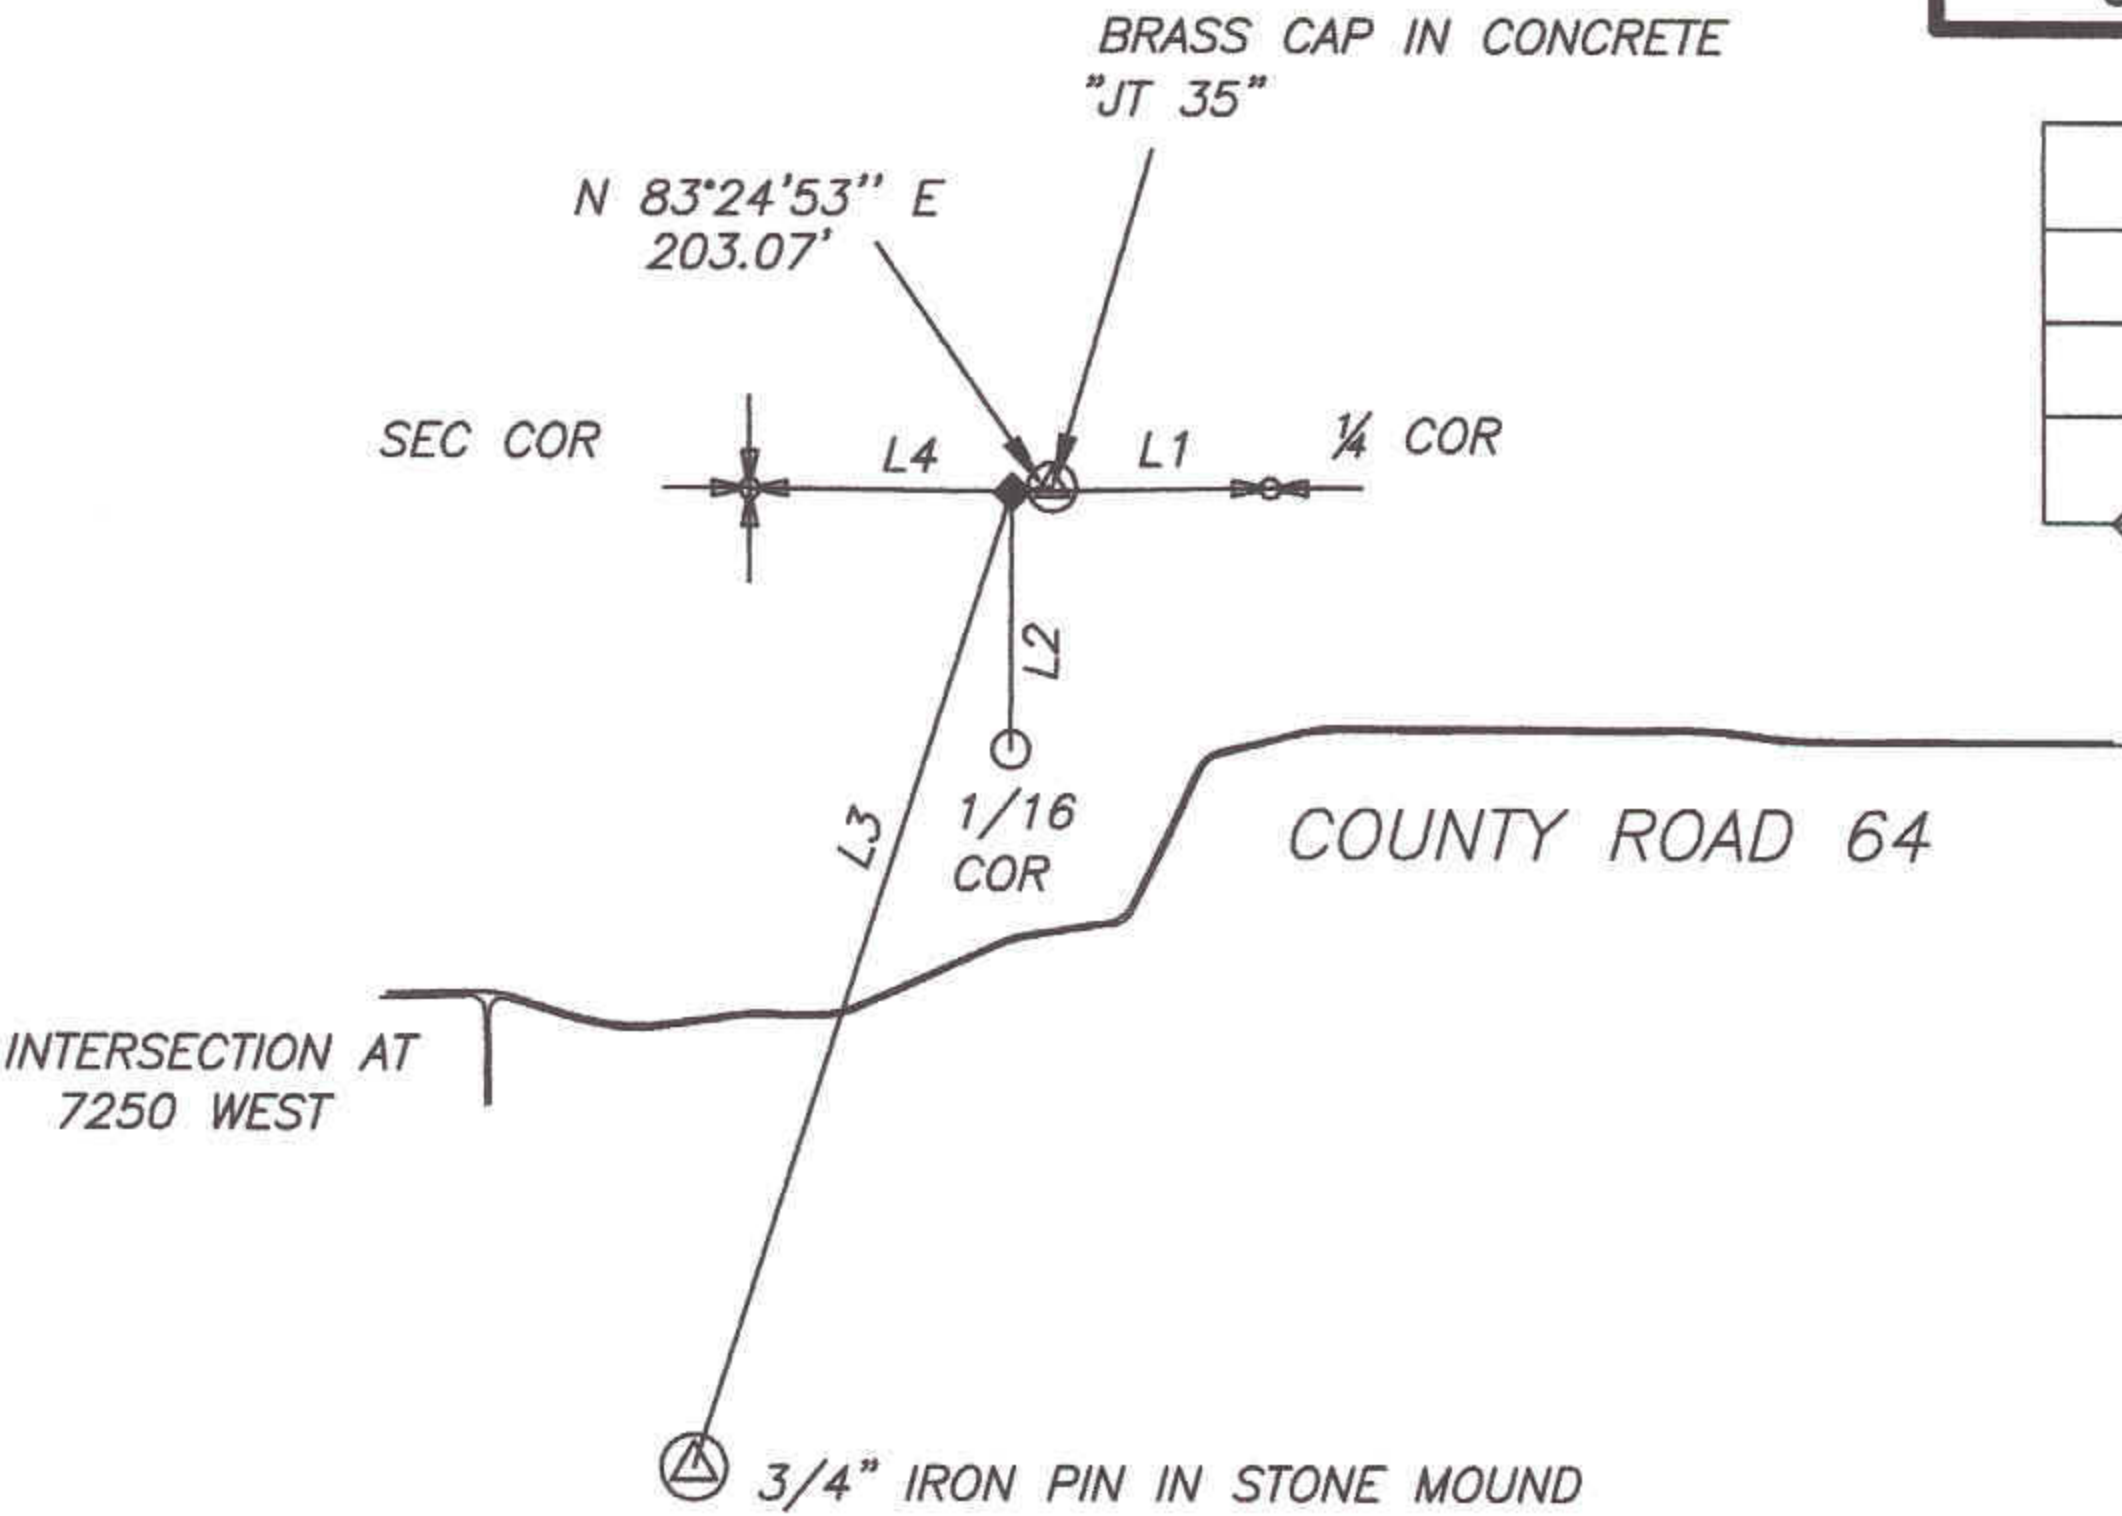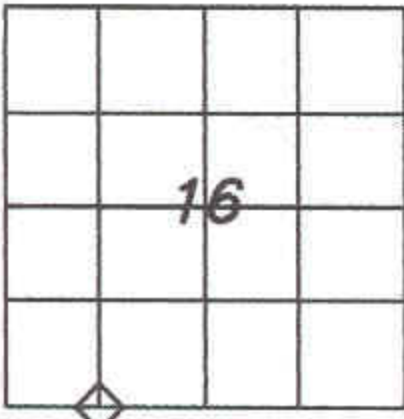

DESCRIPTION OF CORNER EVIDENCE FOUND

FOUND BRASS CAP IN MOUND OF STONES, STAMPED:



DESCRIPTION OF MONUMENT AND ACCESSORIES ESTABLISHED TO PERPETUATE THE ORIGINAL LOCATION OF THE CORNER

(REFERENCED AS SHOWN)

STATE PLANE COORDINATE DATA

CERTIFICATION

I Jerry D. Allred, Professional Land Surveyor, State of Utah, do hereby certify that I have performed or reviewed the work done on the diagrammed corner as reported on this recordation form and approve same

Date 13 Nov 2002

Jerry D. Allred, Professional Land Surveyor
Certificate No. 148951
Duchesne County Surveyor

26 DEC 2002

